



# SBP-DS SEMI-AUTOMATIC BAG OPEN AND SEALING SYSTEM

**Simple, Clean and Neat Packaging System:** With one simple motion, the operator places the product onto Speedy Bag Packager tray and pushes it into the already-opened bag then places it into the Gravity Sealer. The Gravity Sealer seals the package automatically or manually by Foot Switch. Each machine can be purchased separately.

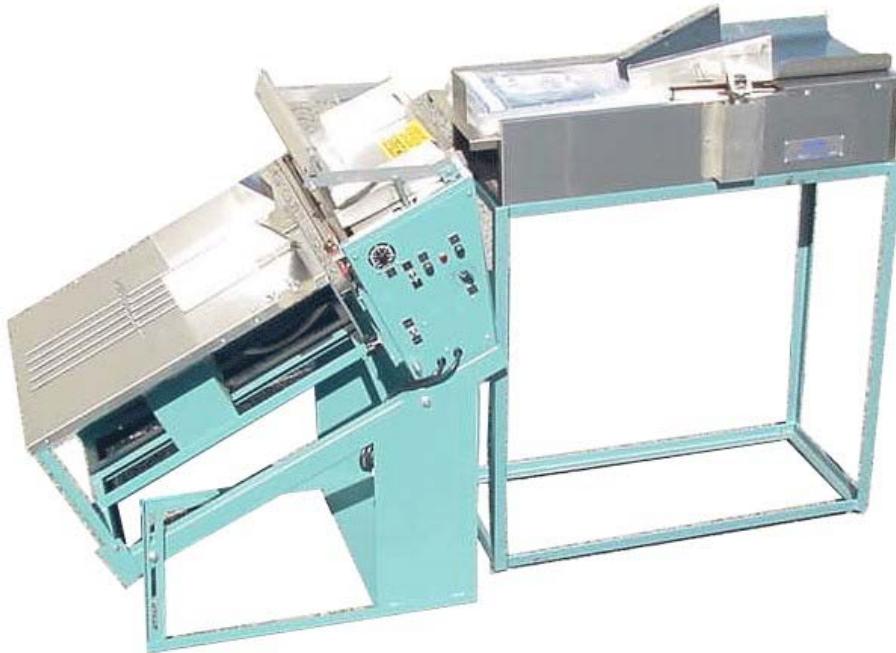

- **Applications:** Designed for a wide range of applications including: Medical, Food, Candy, Paper Goods, Textiles, Poultry, Bakery, Toys, Crafts, Garden, Pet Supplies, Decorative, Automotive, Mailroom, Electronics, Jewelry, Mailroom, Parts Kits and many more!
- **Materials Accepted:** Polyethylene, Polypropylene, Tyvek®, Foil, Nylon, Coextrusion, Cellophane, polylaminates and poly-coated paper materials.
- **Bags Accepted:** Wicketted, non-Wicketted, lip type, flush cut, saddle pack, and flap type.
- **Bag Sizes:** 2"-16" wide by 4"-22" long, other models up to 30" wide and 40" long.
- **Available Seals:** Smokeless and Odorless Bead Trim, 1/8" Smokeless and Odorless seal and trim, 1/8"-1/4" Seal and Trim, 1/16"-1/8" wide Hot Bar Seal and Trim.
- **Heavy Duty Construction:** Welded and painted steel with stainless steel contact surfaces.
- **USDA Approved:** All SBP Stainless Steel models available, DS model not available in Stainless Steel.
- **Vertical Filling SBP Models:** Available upon request.
- **Optional equipment:** Custom Product Guides for the Speedy Bag Packager and Compression Plate for the Gravity Sealer are available upon request.

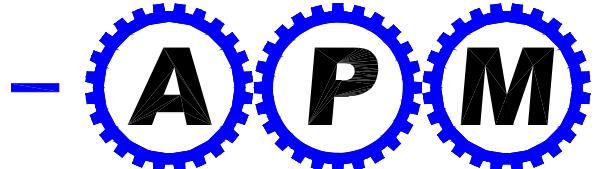

OVER 50 YEARS OF SUCCESSFUL PACKAGING EXPERIENCE



ALL PACKAGING MACHINERY, CORP.

90 13th Avenue, Ronkonkoma, NY 11779

(631) 588-7310 Fax (631) 467-4690

Call Toll Free 1-800-637-8808

[www.allpackagingmachinery.com](http://www.allpackagingmachinery.com)

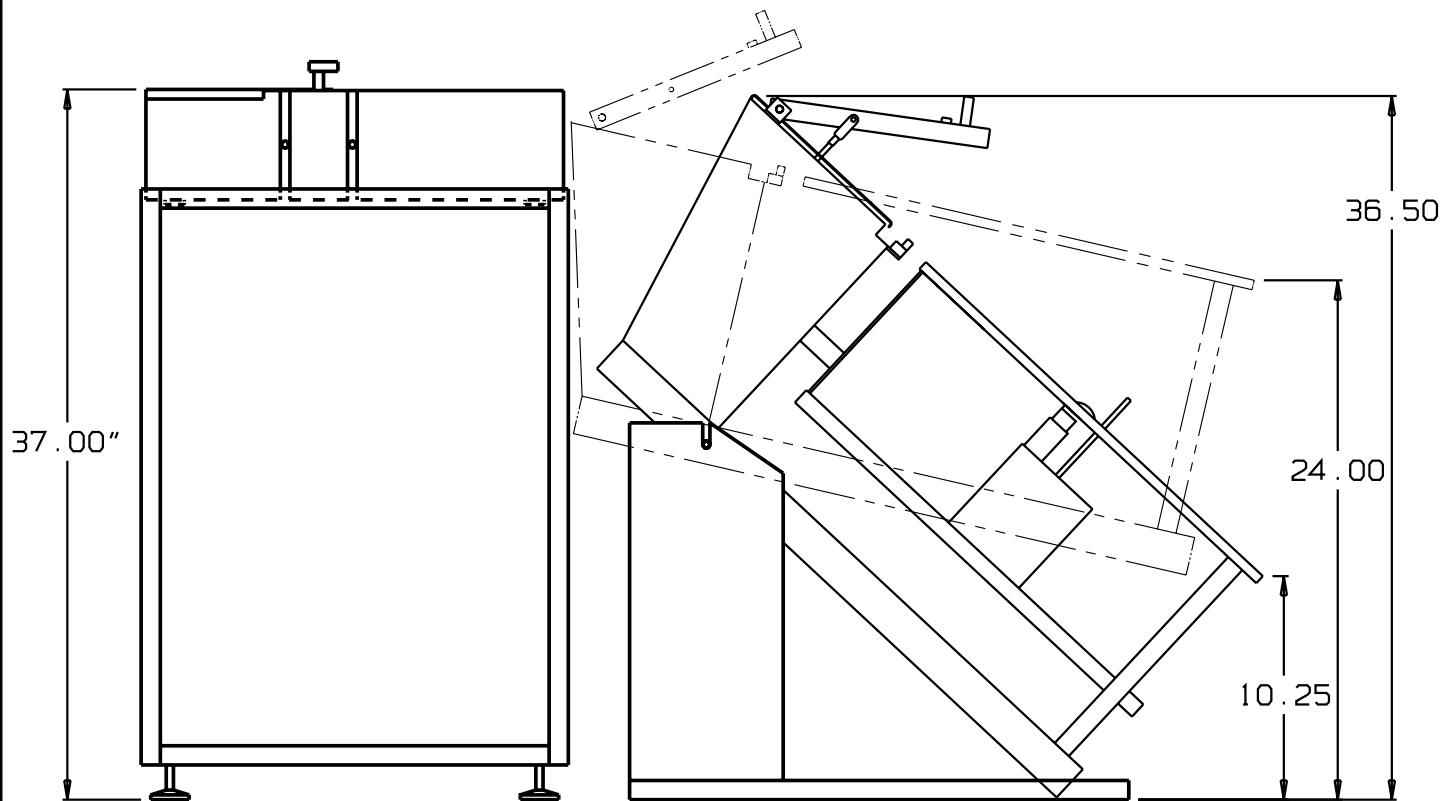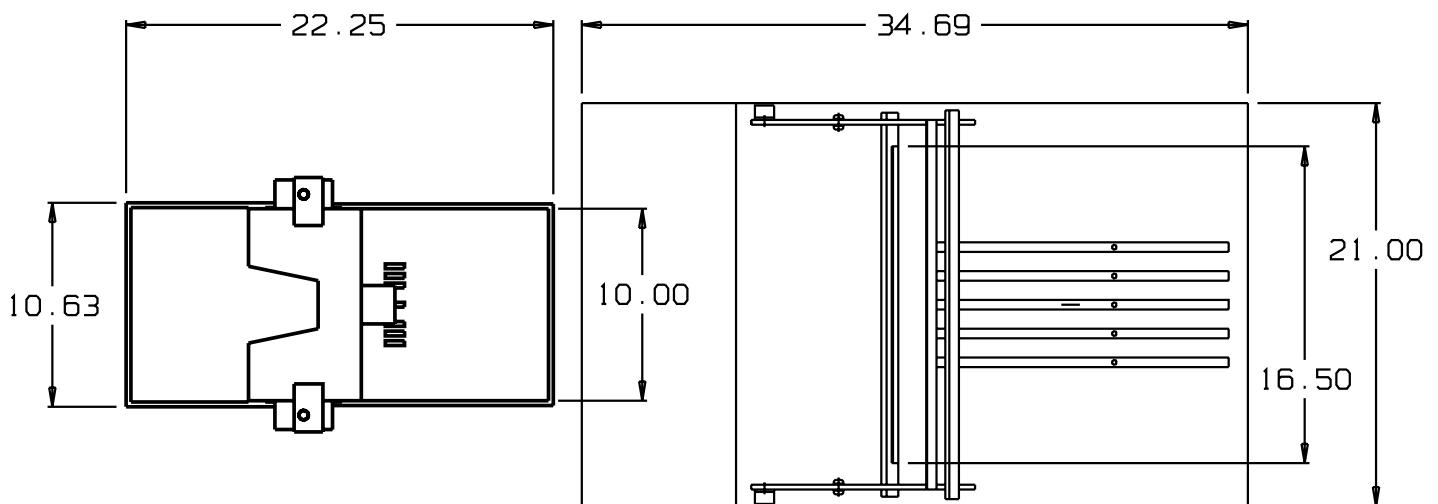

<b>APM</b>		<b>ALL PACKAGING MACHINERY CORP.</b> Ronkonkoma, N.Y. 11779 (631) 588 7310	Fax: (631) 467 4690
CADKEY FILE: DS16-SBP10 FLOOR PLAN		TITLE: DS-16 & SBP-10 FLOOR PLAN	
DRAWN BY: CLIFF MEYER		MATERIAL: NA	
APP'D. BY:			SIZE: A
DATE: 8/15/05 REV: N/A	DRAWING NO.	APM02172	REV.
SCALE: 1:10 UNITS: INCHES			